


Proposed raised tables at Uxbridge Road, Church Road and St Georges Road junction

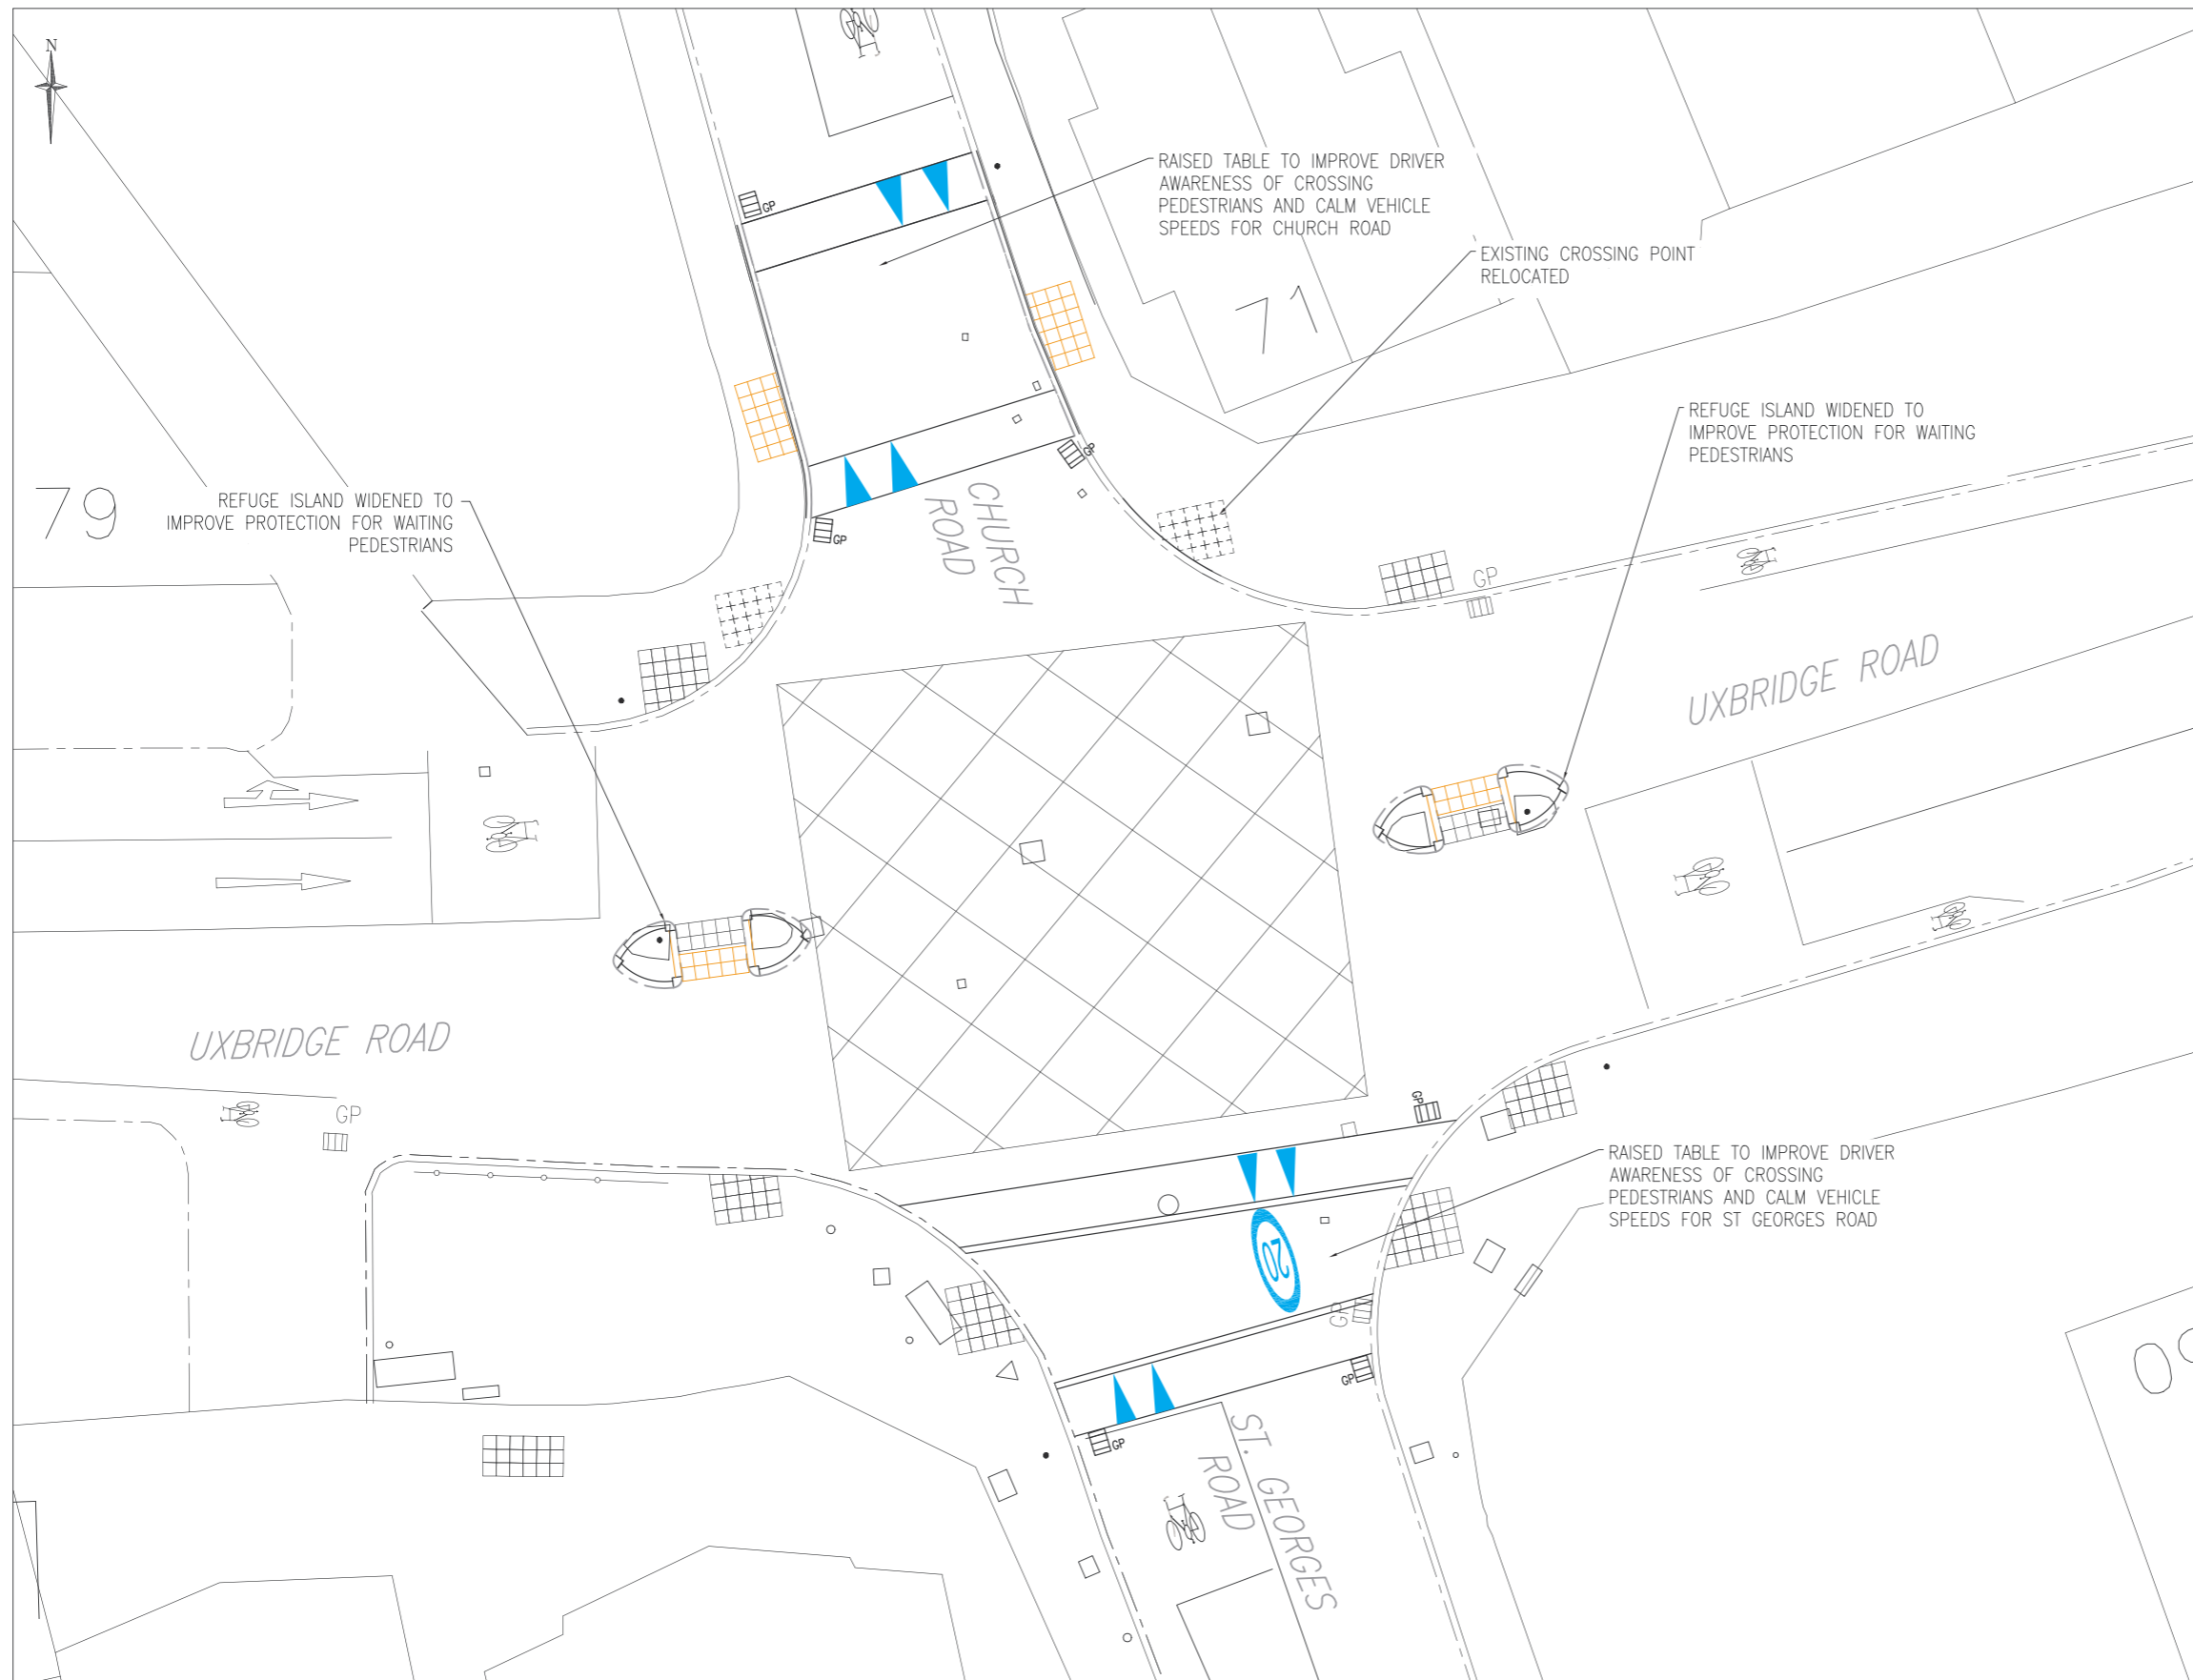

LEGEND

	PROPOSED	EXISTING
RAMP		
TACTILES		
KERB		
GULLY PIT		

